





NORTH ELEVATION - BUILDING #2

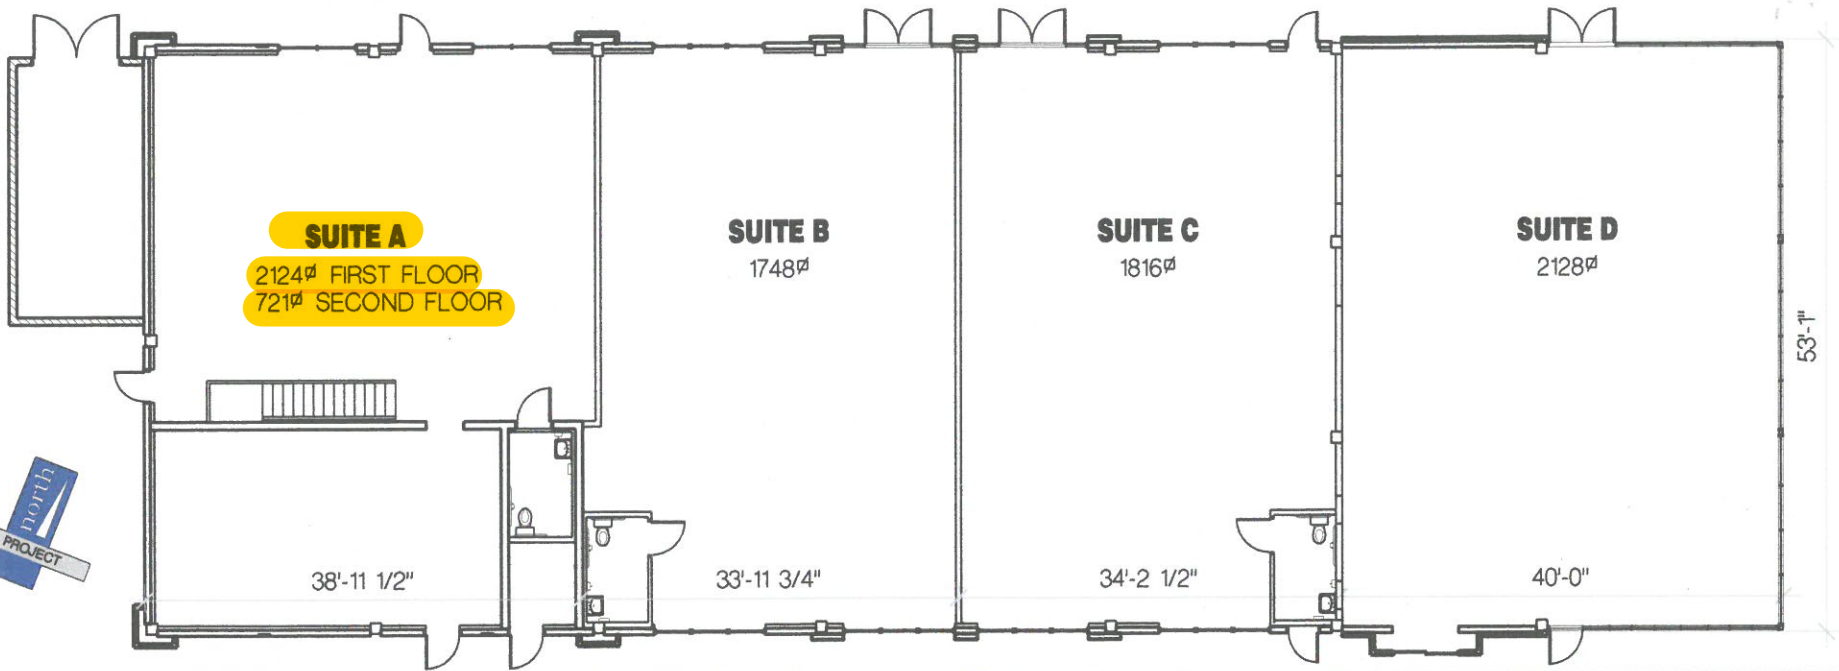

FLOOR PLAN - BUILDING 2

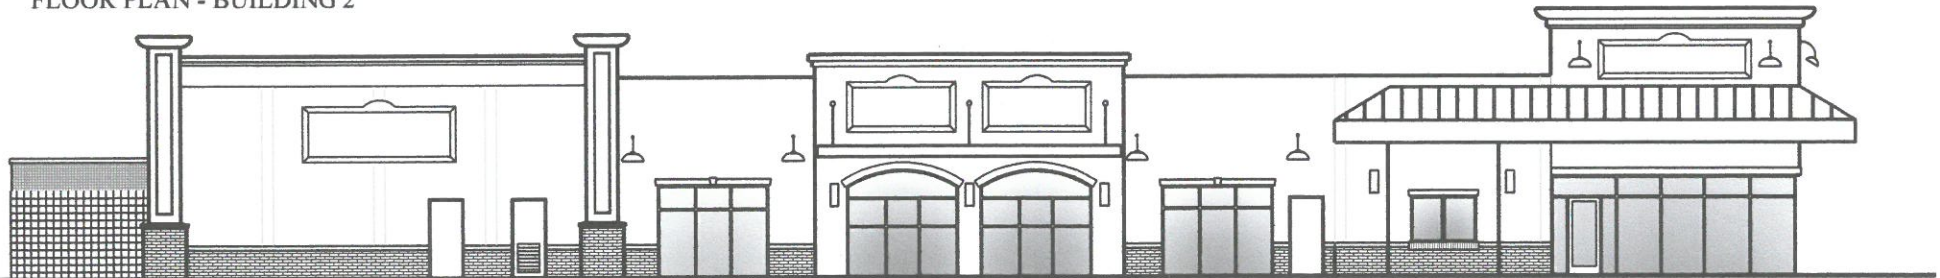

SOUTH ELEVATION - BUILDING #2

GOLD TOWN PLAZA
 OROVILLE, CA
 KTW PROPERTIES / PHONE: (510) 247-1416

from the design desk of....



R.G.A.
 Russell, Galloway Associates, Inc.
 115 Meyers St., Suite 110
 Chico, California 95928
 (530) 342-0302 fax 342-1882
 www.rga-chico.com